



In addition to the hazard/risks normally associated with the types of work detailed on this drawing take note of the above. It is assumed that all works on this drawing will be carried out by a competent contractor working, where appropriate, to an appropriate method.

Client/Architect Risks	Maintenance / Cleaning Risks	Demolition / Adaptation Risks
------------------------	------------------------------	-------------------------------

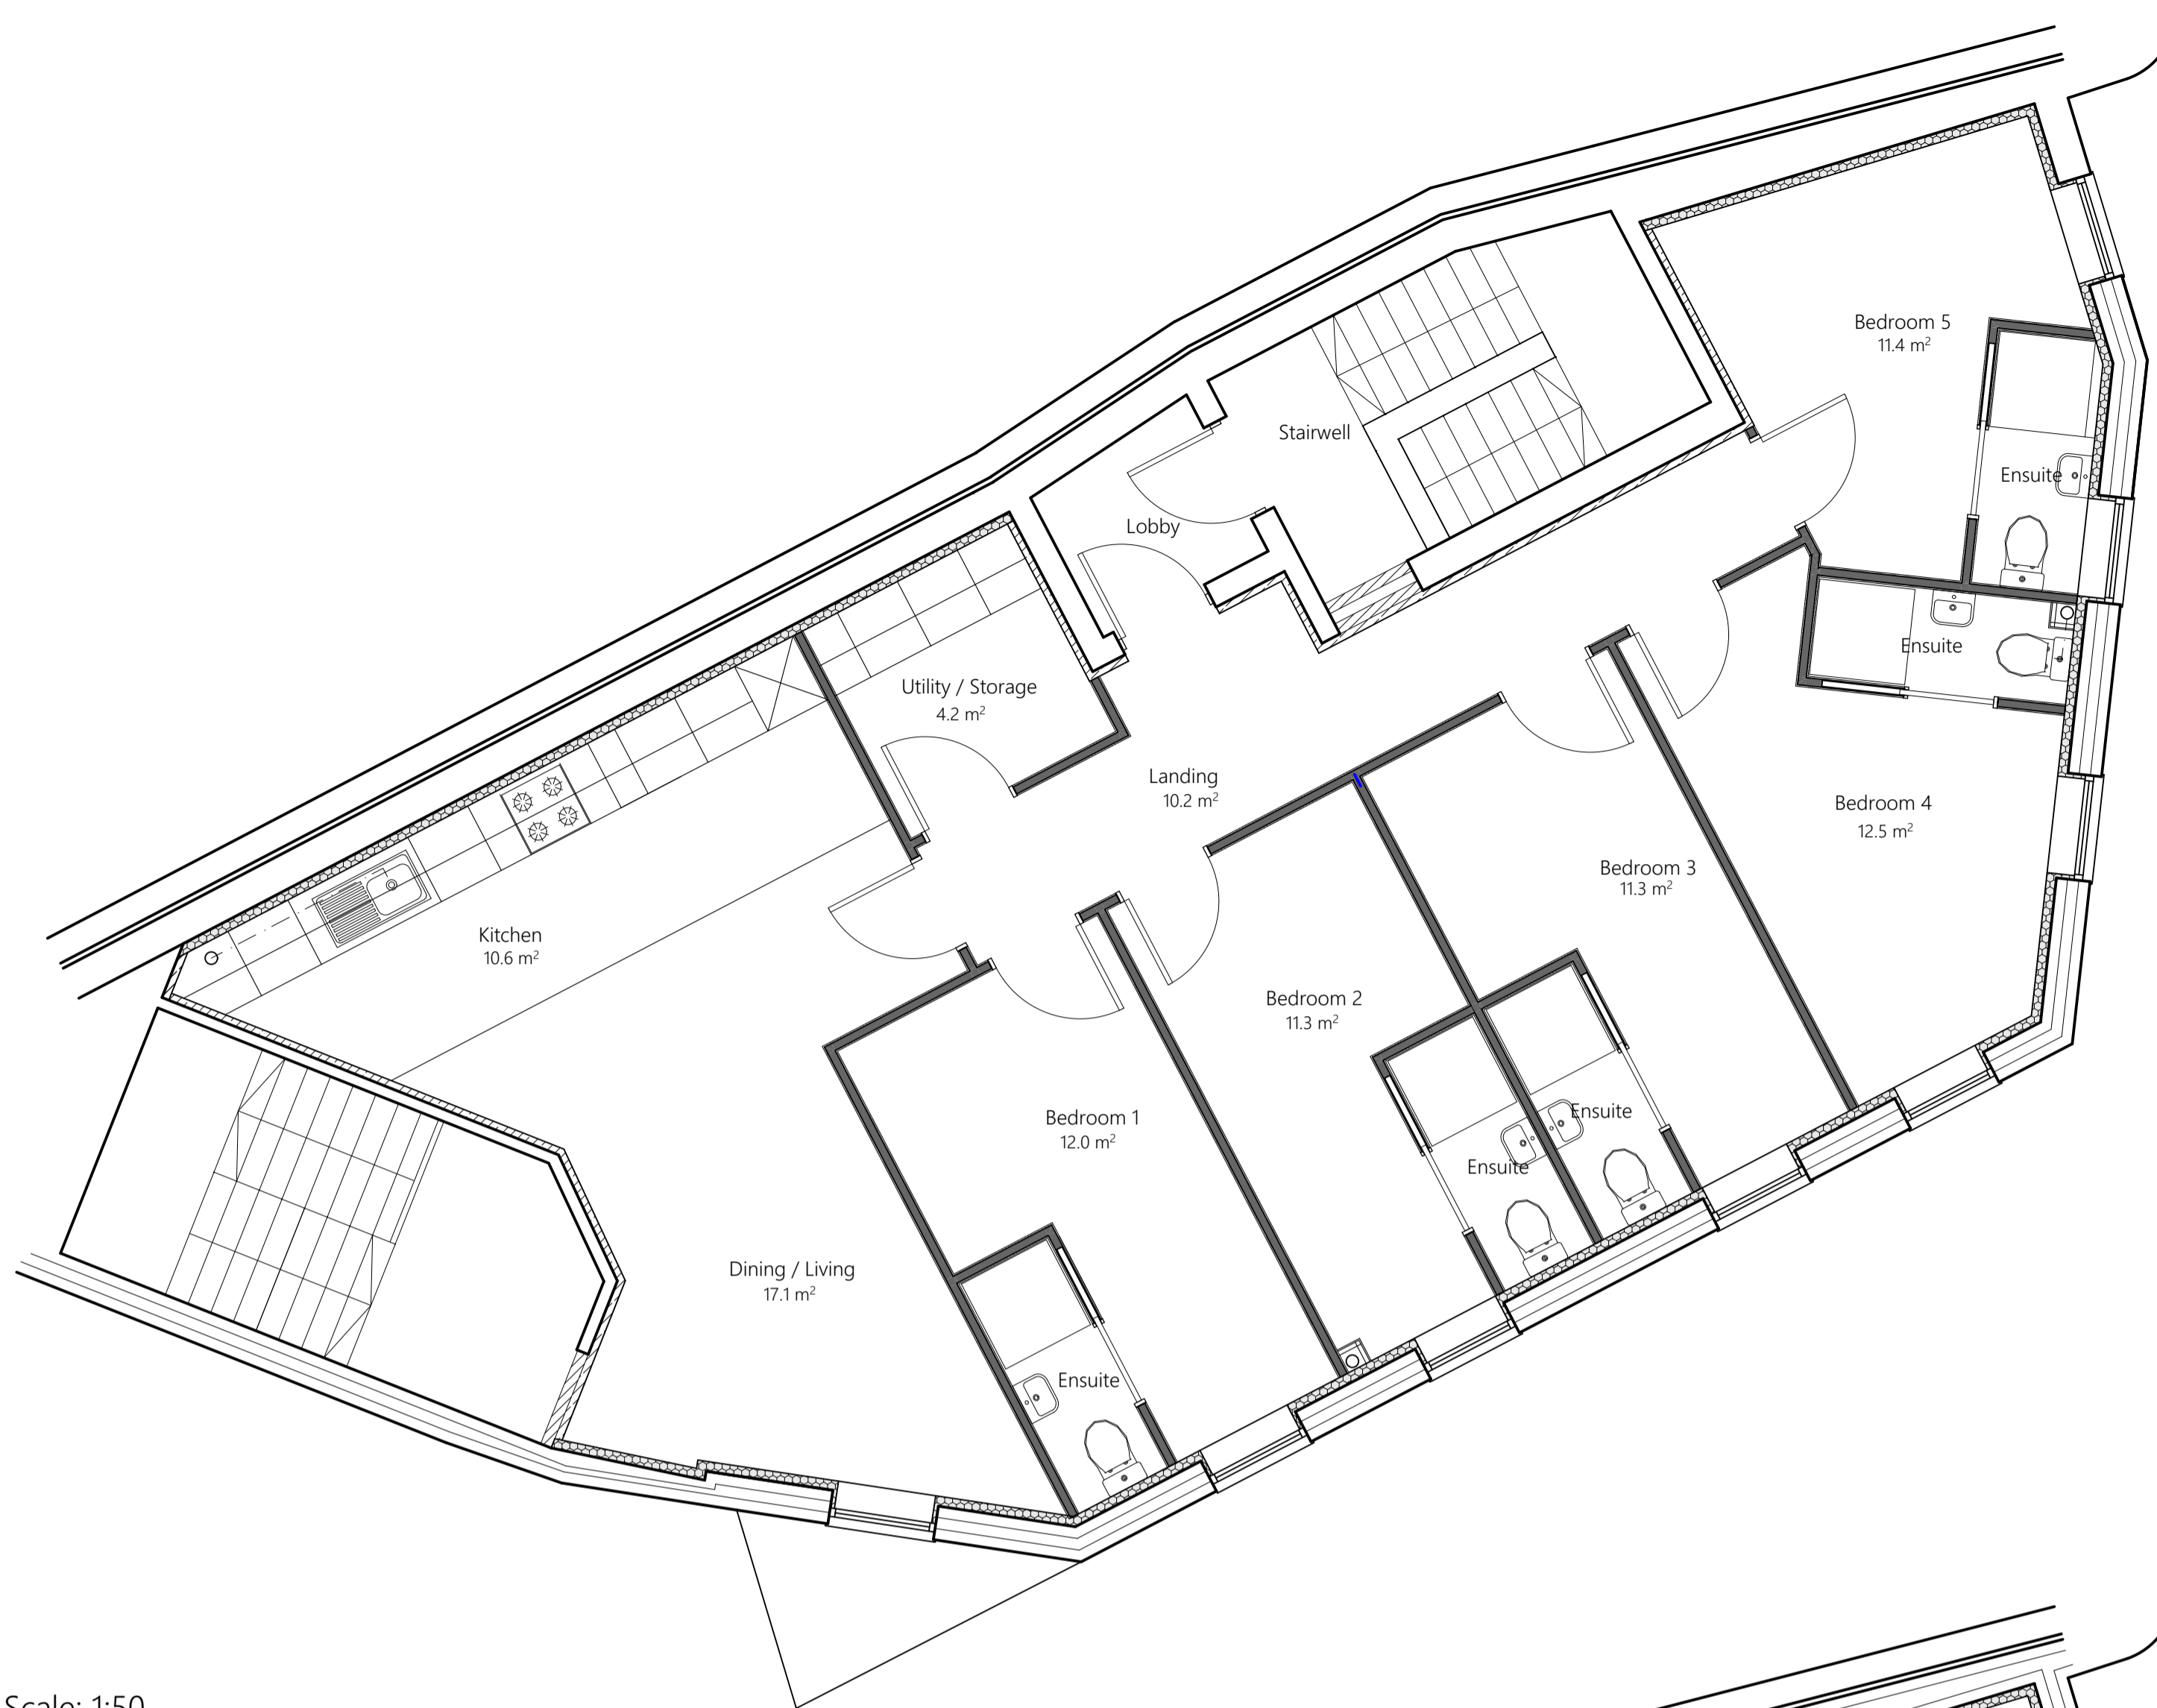

Second Floor Plan Scale: 1:50

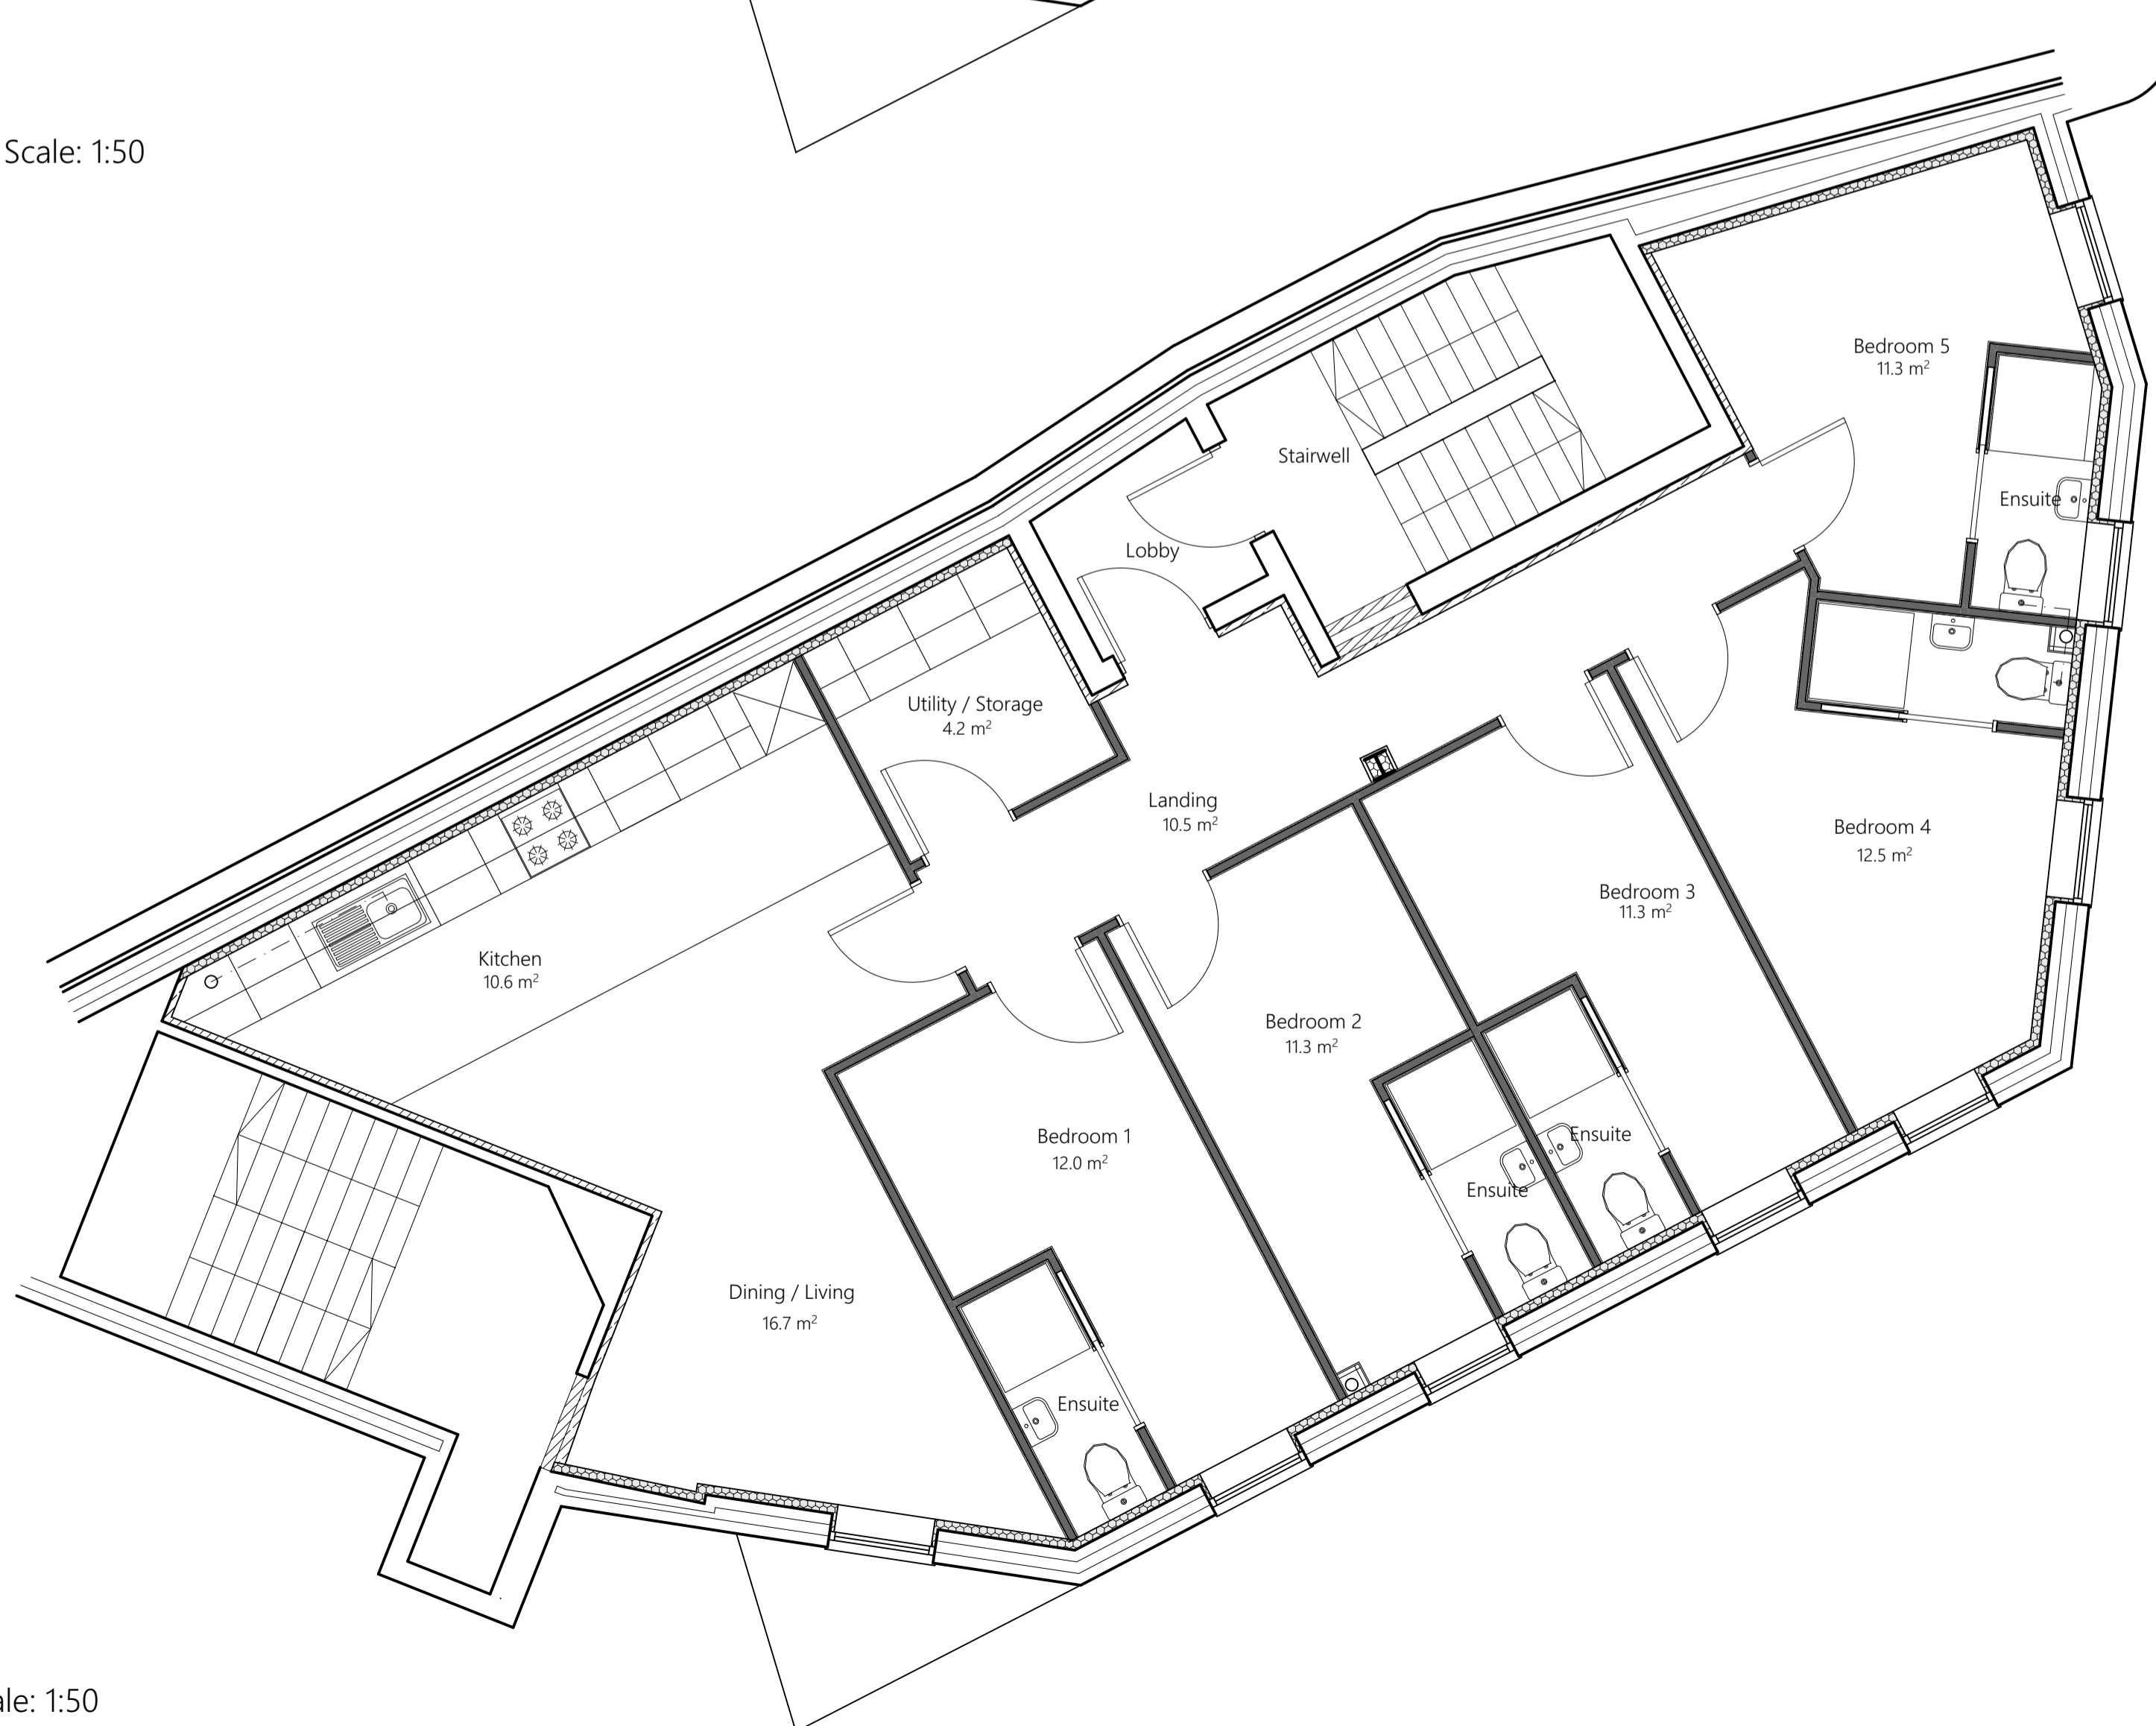

First Floor Plan Scale: 1:50

RIBA Chartered Practice **arb** Architects Registration Board

Rev	Description	Date	Initials
B	Amendments as per client request	05/10/22	CD
A	Amendments to add revision to ground	16/10/22	CD
-	PRELIMINARY ISSUE	08/10/22	CD

Jackson-Crane
 7 The Courtyard, 2C High Street, Nottingham, NG1 6ER
 015 837 0333
 hello@jackson-crane.com
 www.jackson-crane.com

Project Name
Halifax Place

Project Address
3 Halifax Place, Nottingham, NG1 1QN

Client
WME Homes Ltd

Drawing Title
First & Second Floor Plan-Layout Only

Project No. 22-035	Scale 1:50	Paper Size A1	Drawn By CD	Checked By DJC
Status S04	Purpose of Issue PRELIMINARY			

Project	Originator	Zone	Level	Type	Role	Number	Revision
HAL	JCA	B1	LTF	DR	A	04203	B

This document is copyright © of Jackson-Crane Architects. It shall be read in conjunction with all other associated project information including models, specifications, schedules and related consultation documents. Do not scale from documents. All dimensions to be checked on site. Immediately report any discrepancies, errors or omissions on this document to the Originator. If in doubt ASK.